





Residential
Amenity Leasing

CityPark with Trail System
and Seating Areas
26 Acres

OAKS AT LAKEWAY PARK + RESIDENTIAL

LAKEWAY, TX _ APRIL 1st, 2021

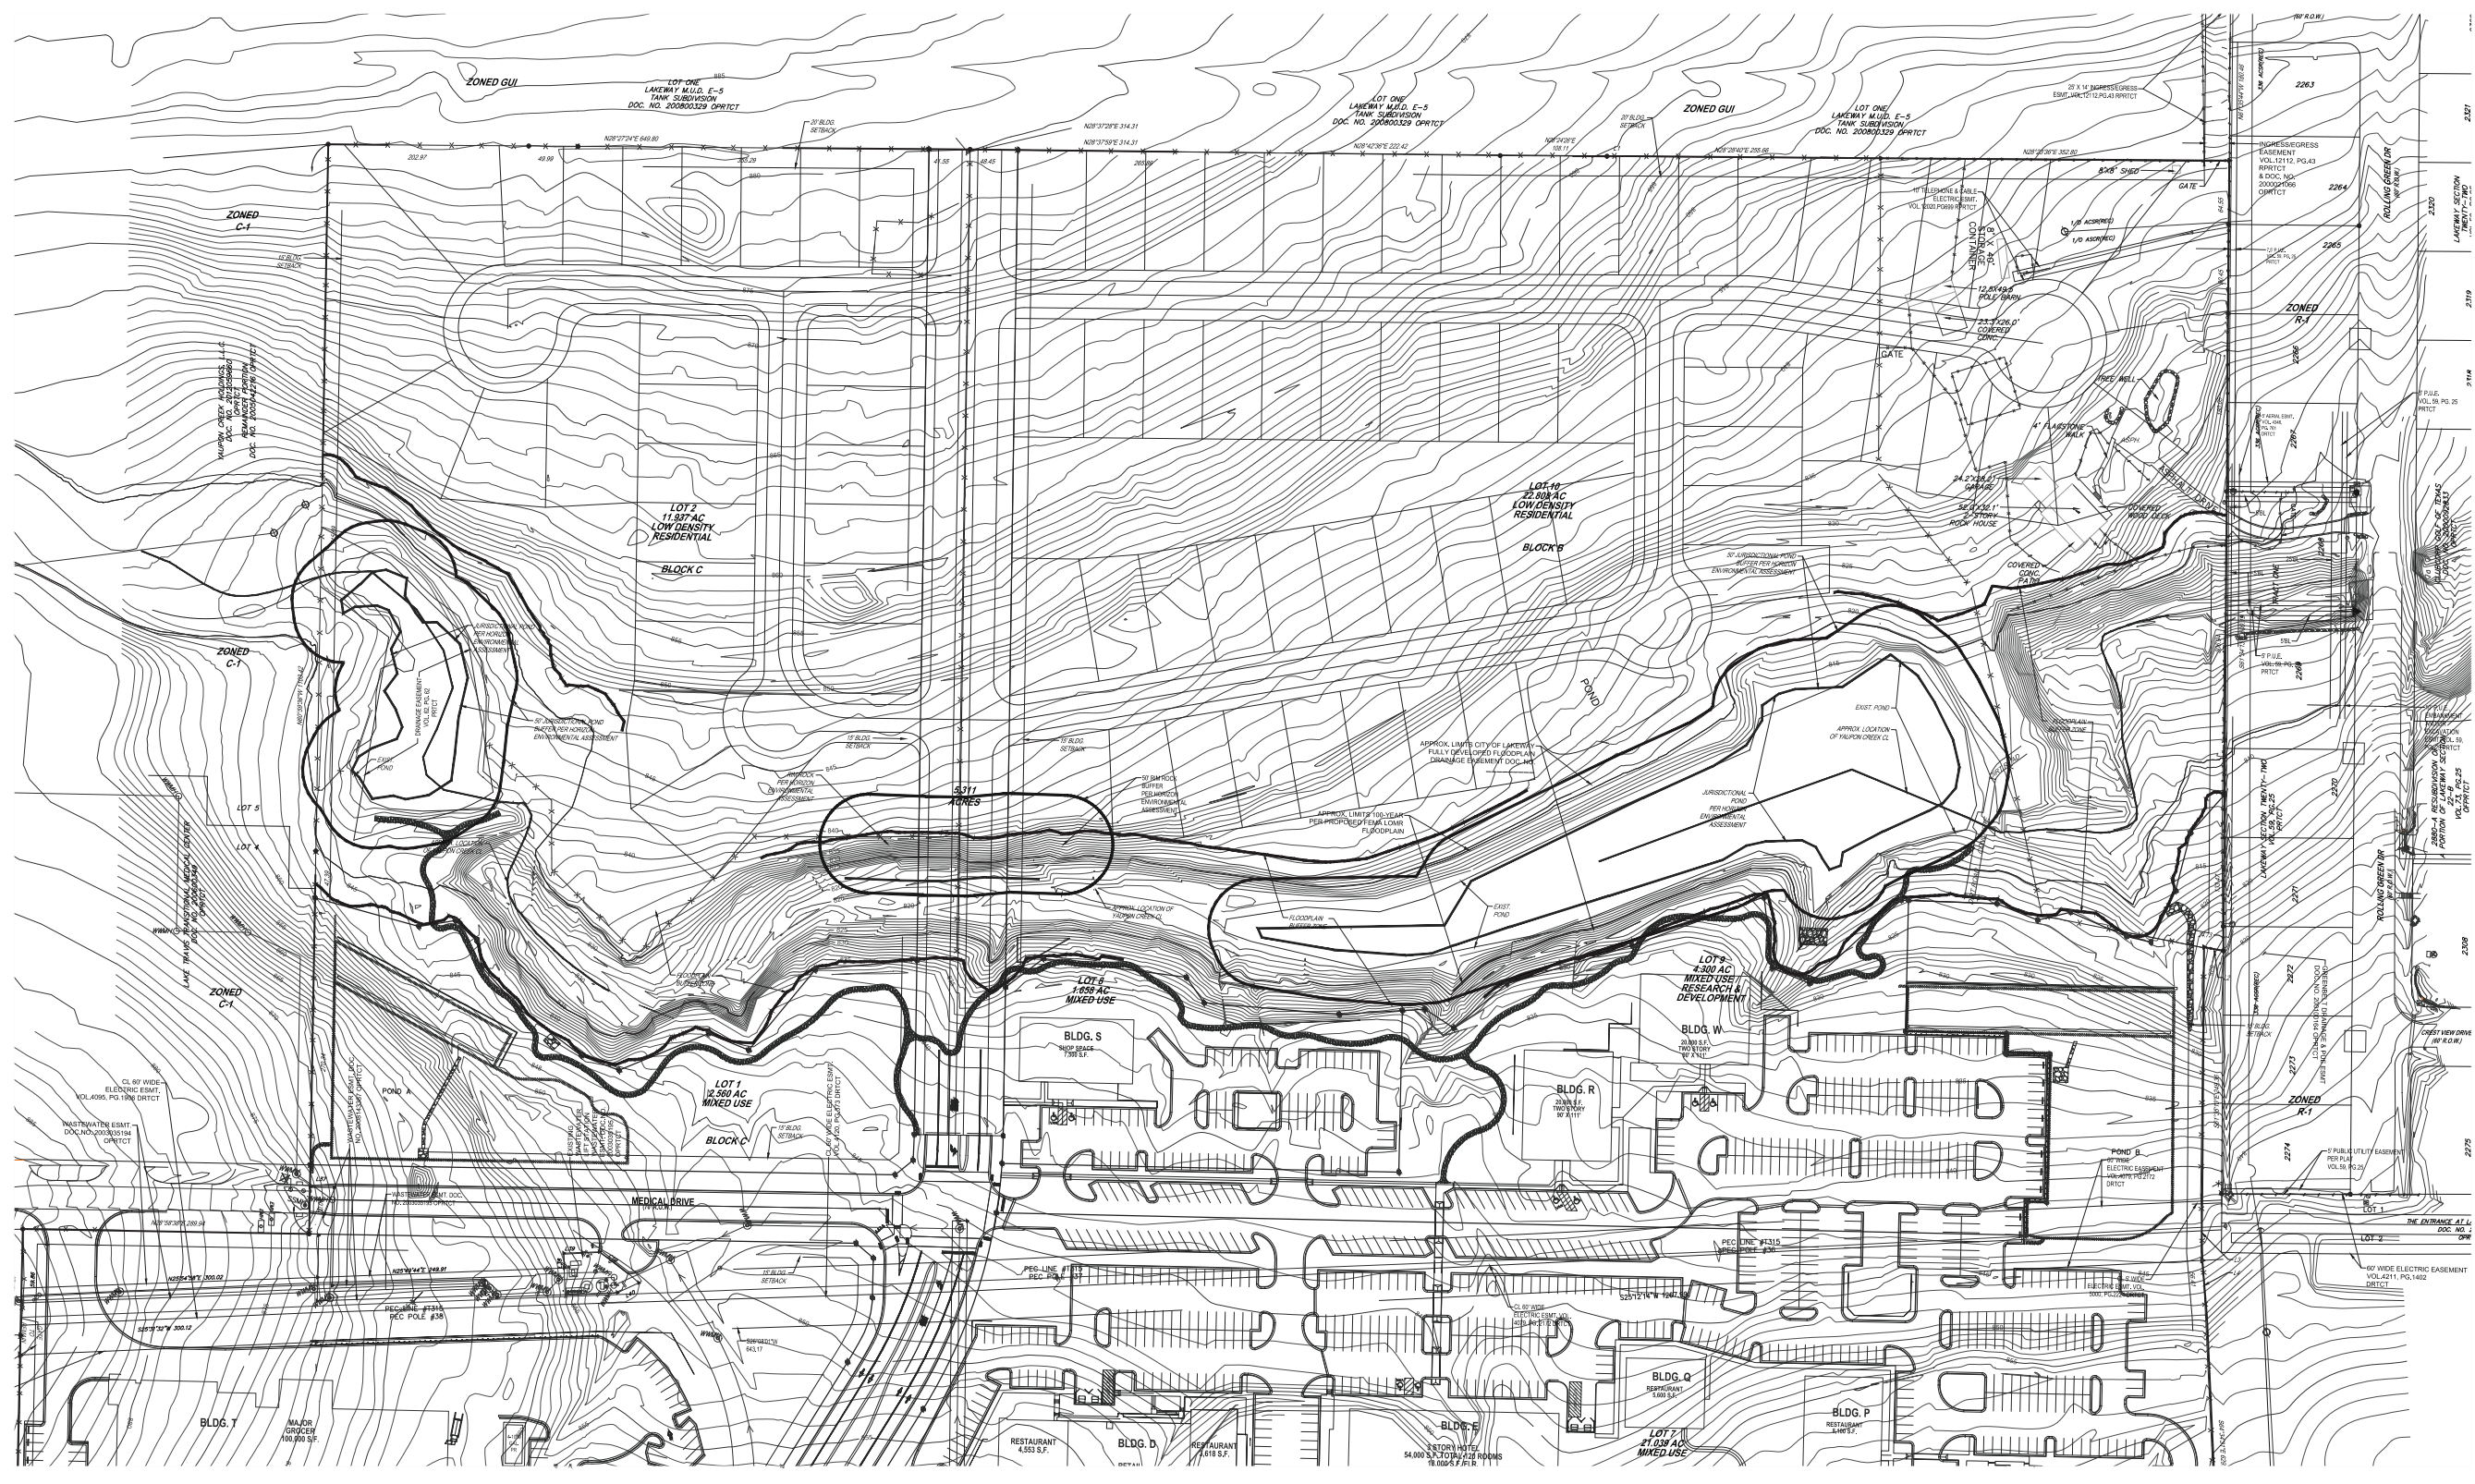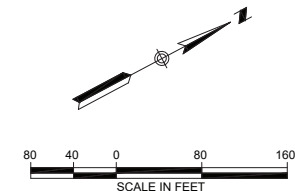

W:\projects\Oaks at Lakeway\Oaks at Lakeway - Final.dwg
 Plot Date/Time: Jun. 24, 18 - 11:52:14
 Last Modified: Jun. 24, 18 - 10:59
 User: jrb
 W:\projects\Oaks at Lakeway\Oaks at Lakeway - Final.dwg
 Plot Date/Time: Jun. 24, 18 - 11:52:14

THE OAKS AT LAKEWAY
 TRAVIS COUNTY, TEXAS
 CONCEPT PLAN A

NO.	REVISIONS	DESCRIPTION	BY	DATE

DATE:	1/17/18	DESIGNED BY:	JAC
DATE:		DRAWN BY:	JUS
DATE:		CHECKED BY:	JAC
DATE:		DRAWING NAME:	landPlan.dwg

THIS DOCUMENT IS RELEASED
 REVIEW UNDER THE AUTHORITY
 OF DANIEL RYAN, P.E. BRMR,
 USED FOR CONSTRUCTION
 PURPOSES.

LJA Engineering, Inc.
 Phone 512.439.4700
 Fax 512.439.4716
 FRN - F-1986
 5316 Highway 290 West
 Suite 150
 Austin, Texas 78735



JOB NUMBER:
 A
 SHEET NO.
1
 OF 1 SHEETS






PRECEDENT IMAGES
OAKS AT LAKEWAY PARK + RESIDENTIAL

lakeway, tx | april 1st 2021

LAKE | FLATO

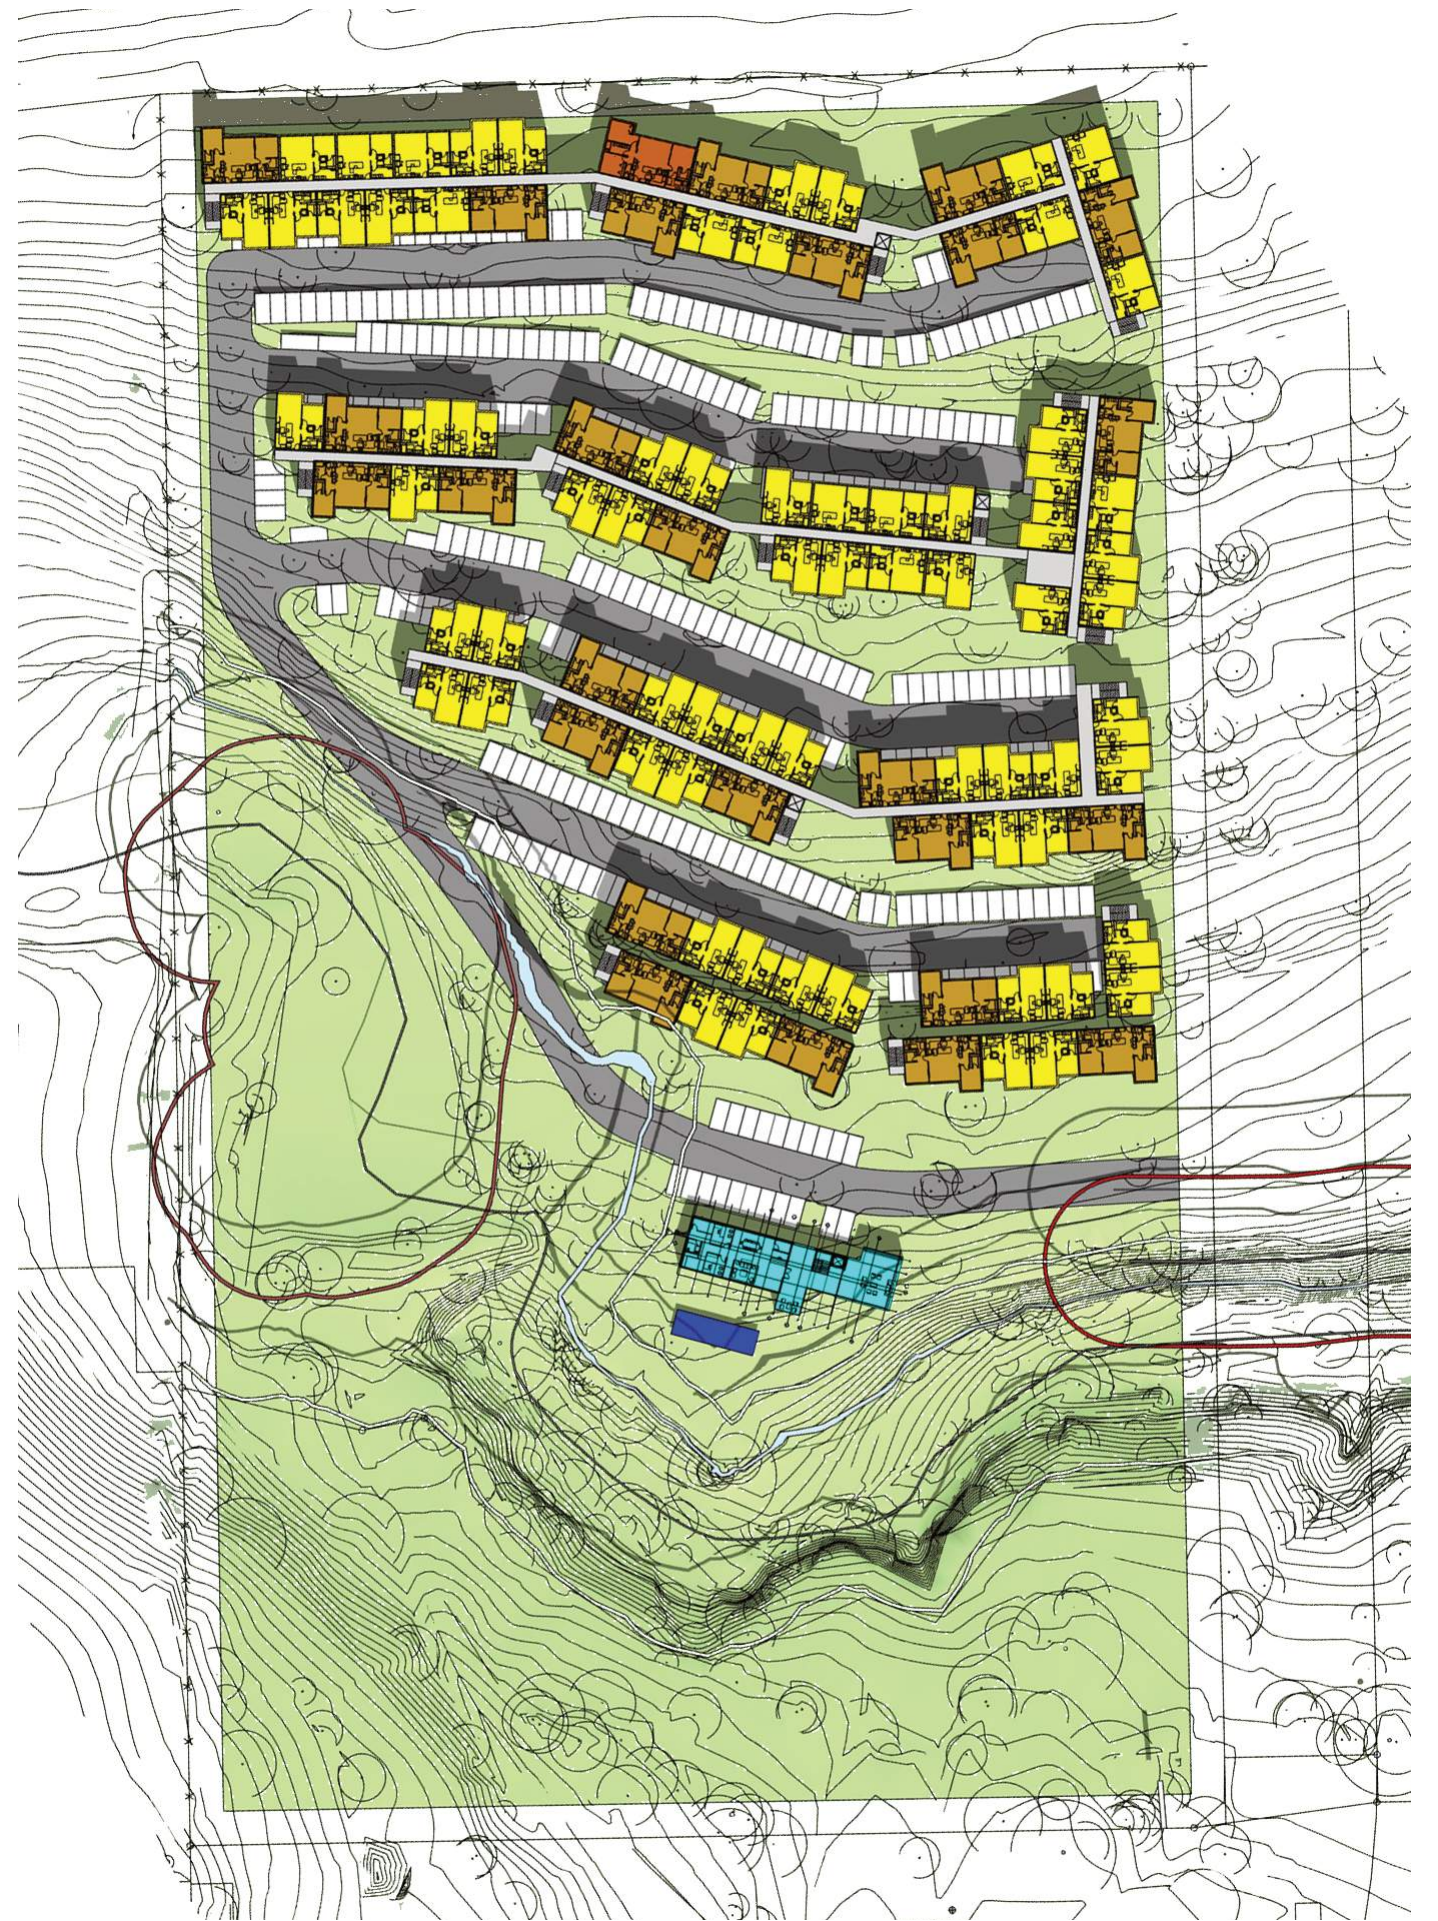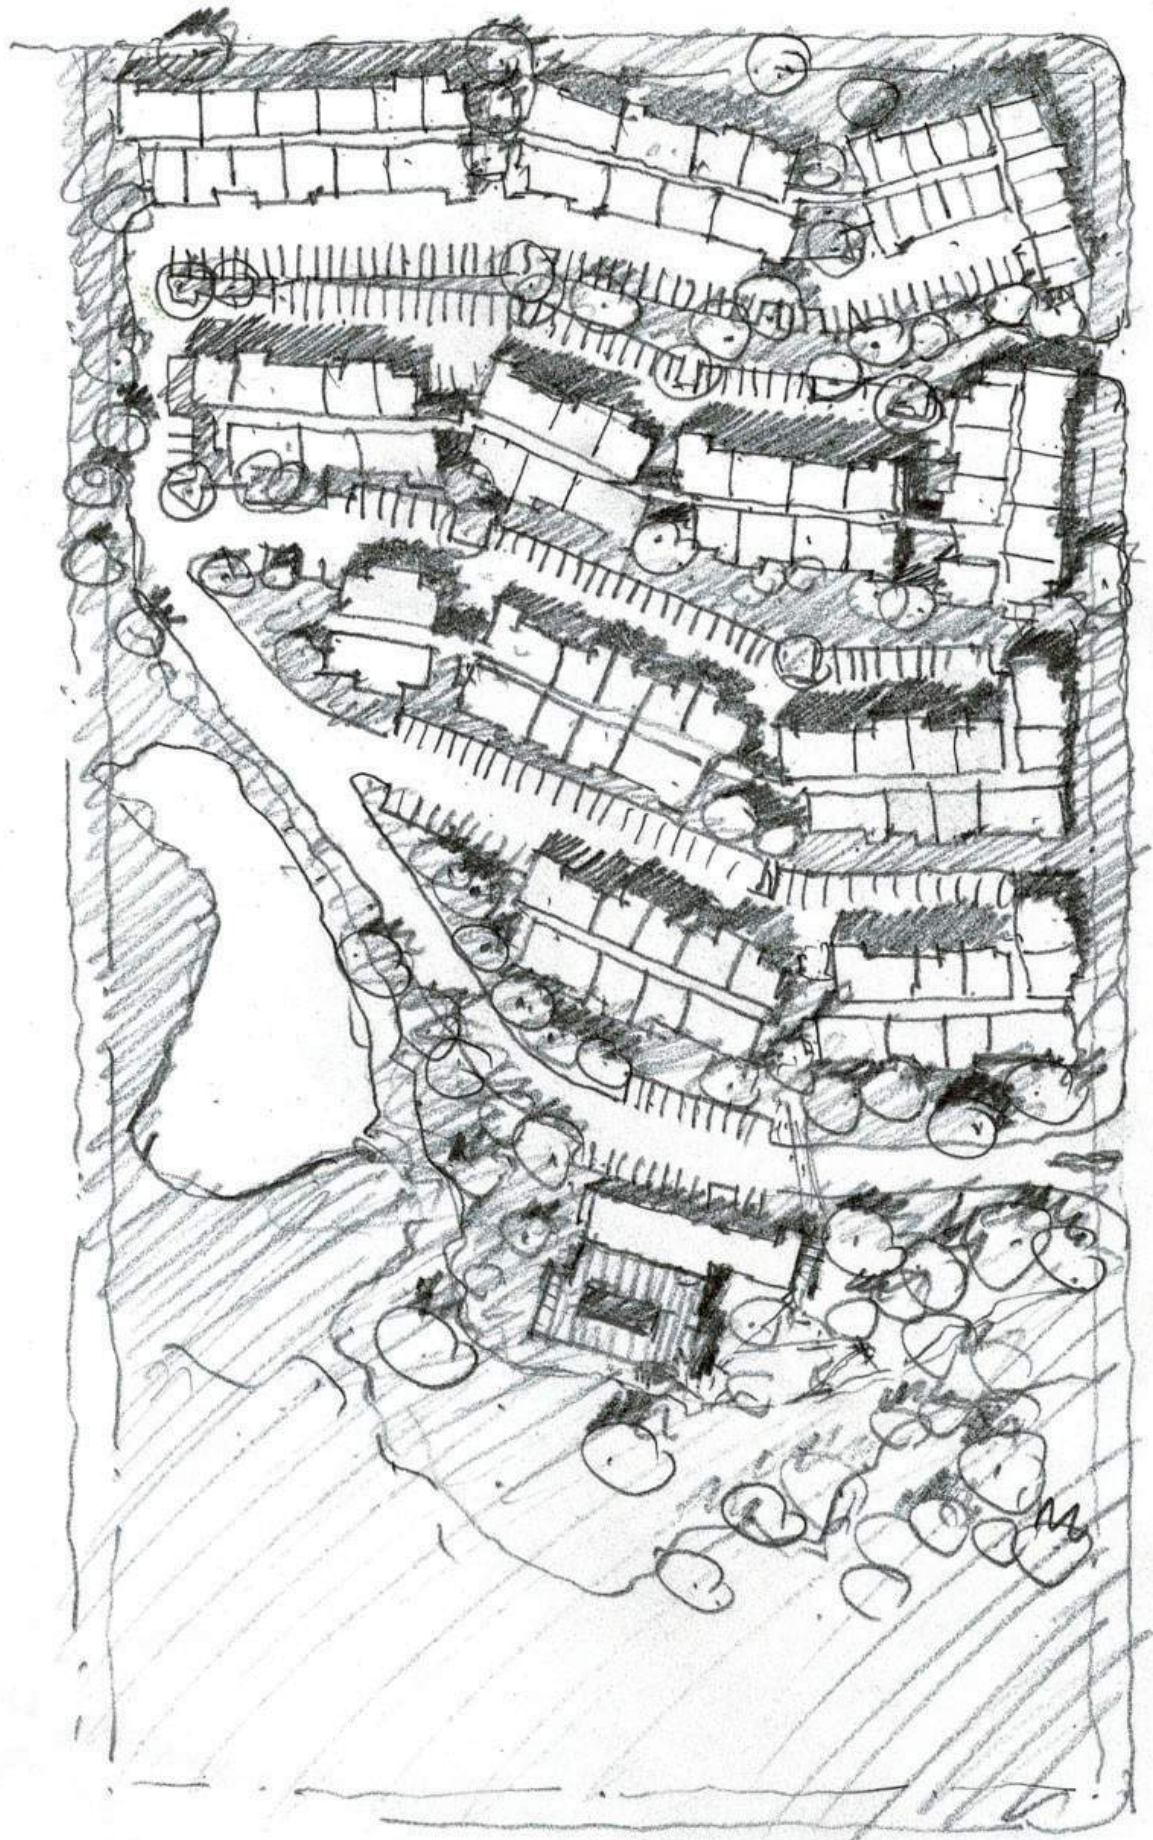

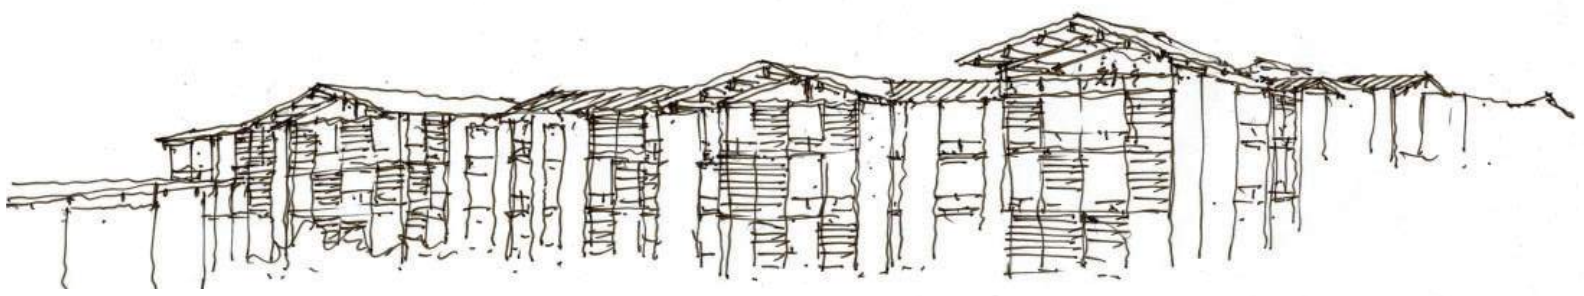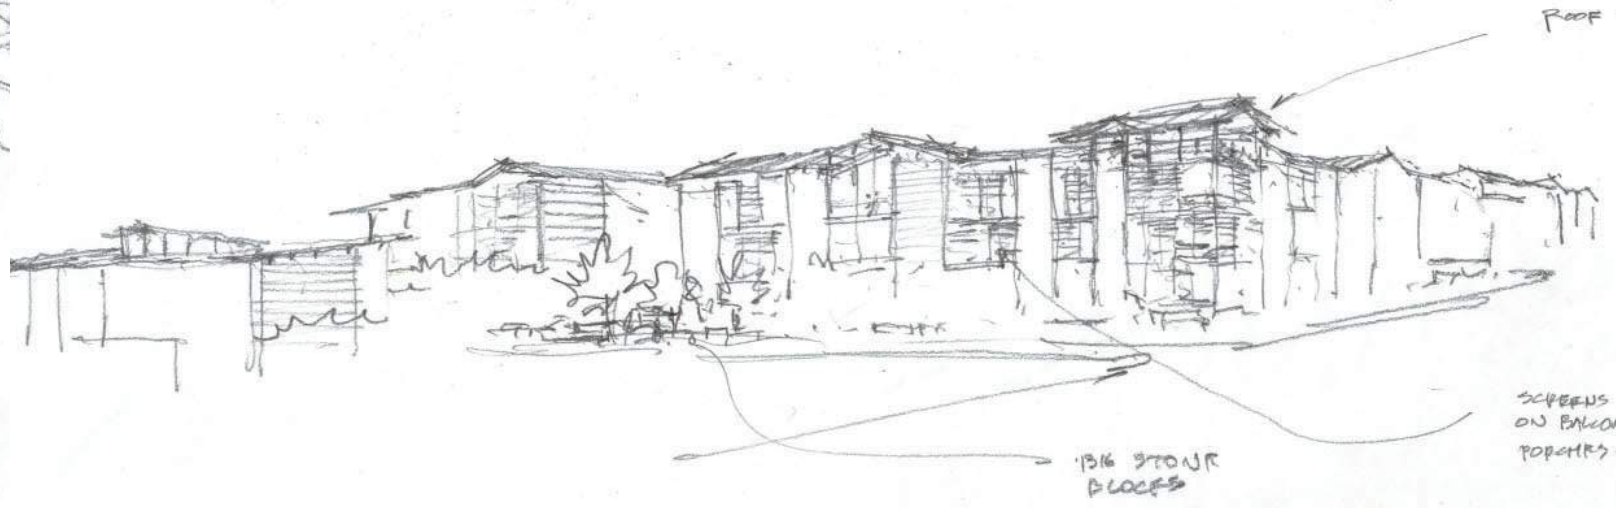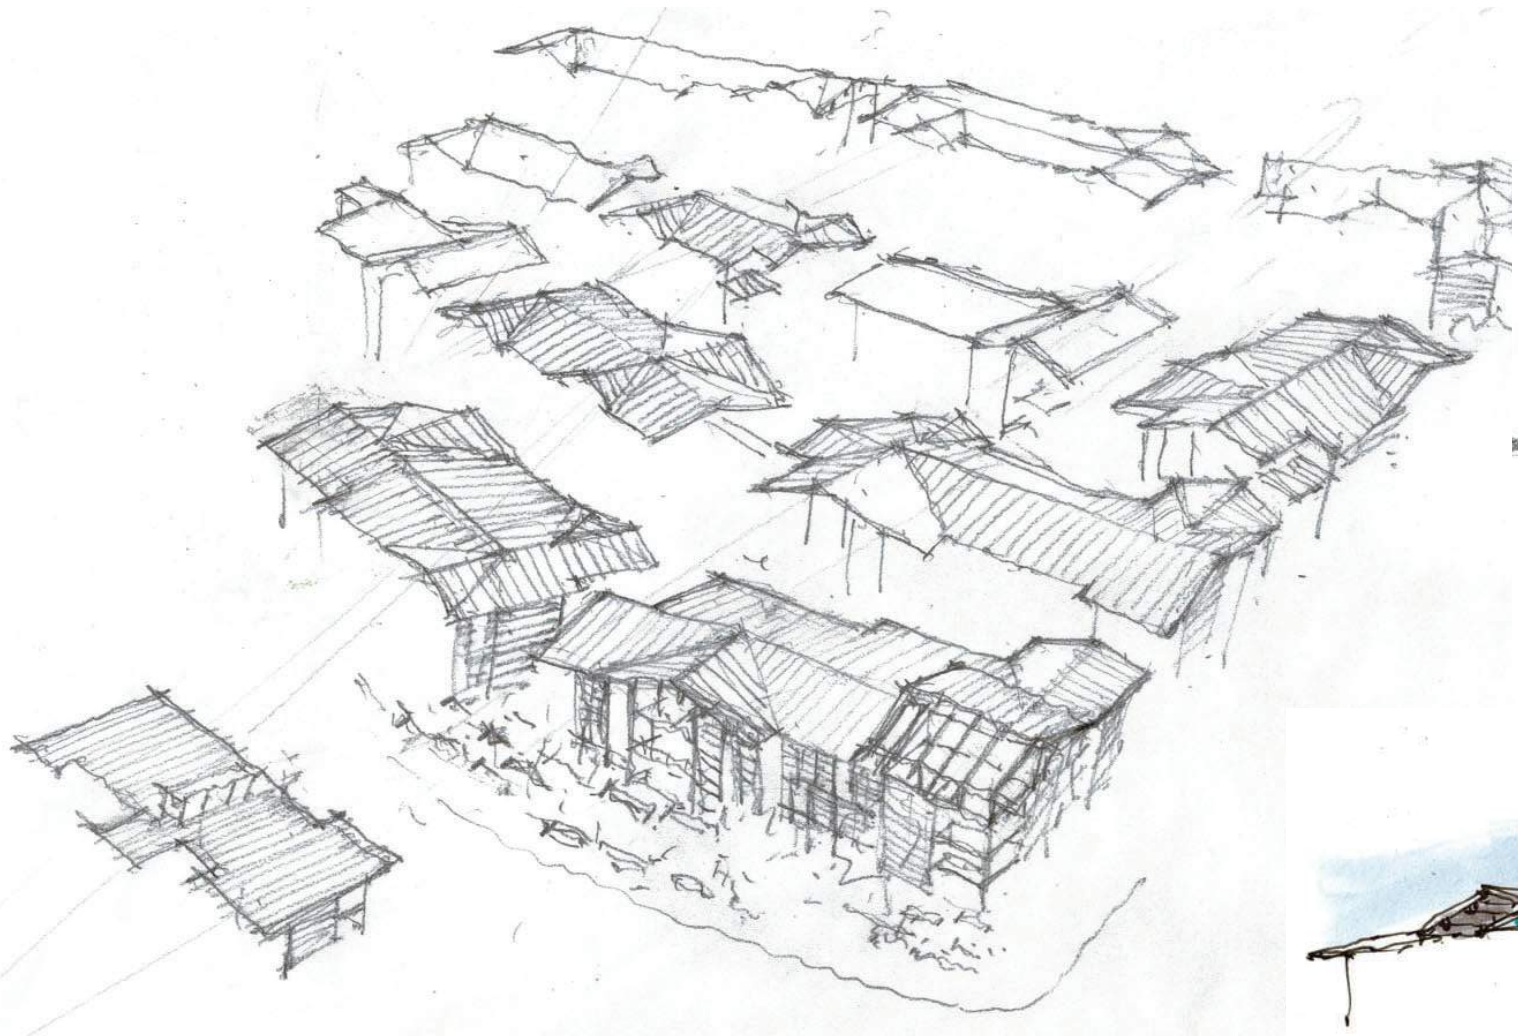

Green Space

Main Entry

Trail System & Seating Areas

Main Street

Leasing/
Clubhouse





Leasing/
Clubhouse

Main Street

Main Entry

CityPark with Trail System
and Seating Areas
26 Acres

AERIAL PERSPECTIVE FROM MAIN STREET
OAKS AT LAKEWAY PARK + RESIDENTIAL

lakeway, tx | april 1st 2021



EYE LEVEL PERSPECTIVE FROM MAIN STREET
OAKS AT LAKEWAY PARK + RESIDENTIAL

lakeway, tx | april 1st 2021